## NOT FOR CONSTRUCTION

ES 1A

DATE

12-01-08


**REVISION DATE** 03-12-12

CHECKED BY

EPIC SPORTSFIELD

STANDARD DETAIL

NOT TO SCALE

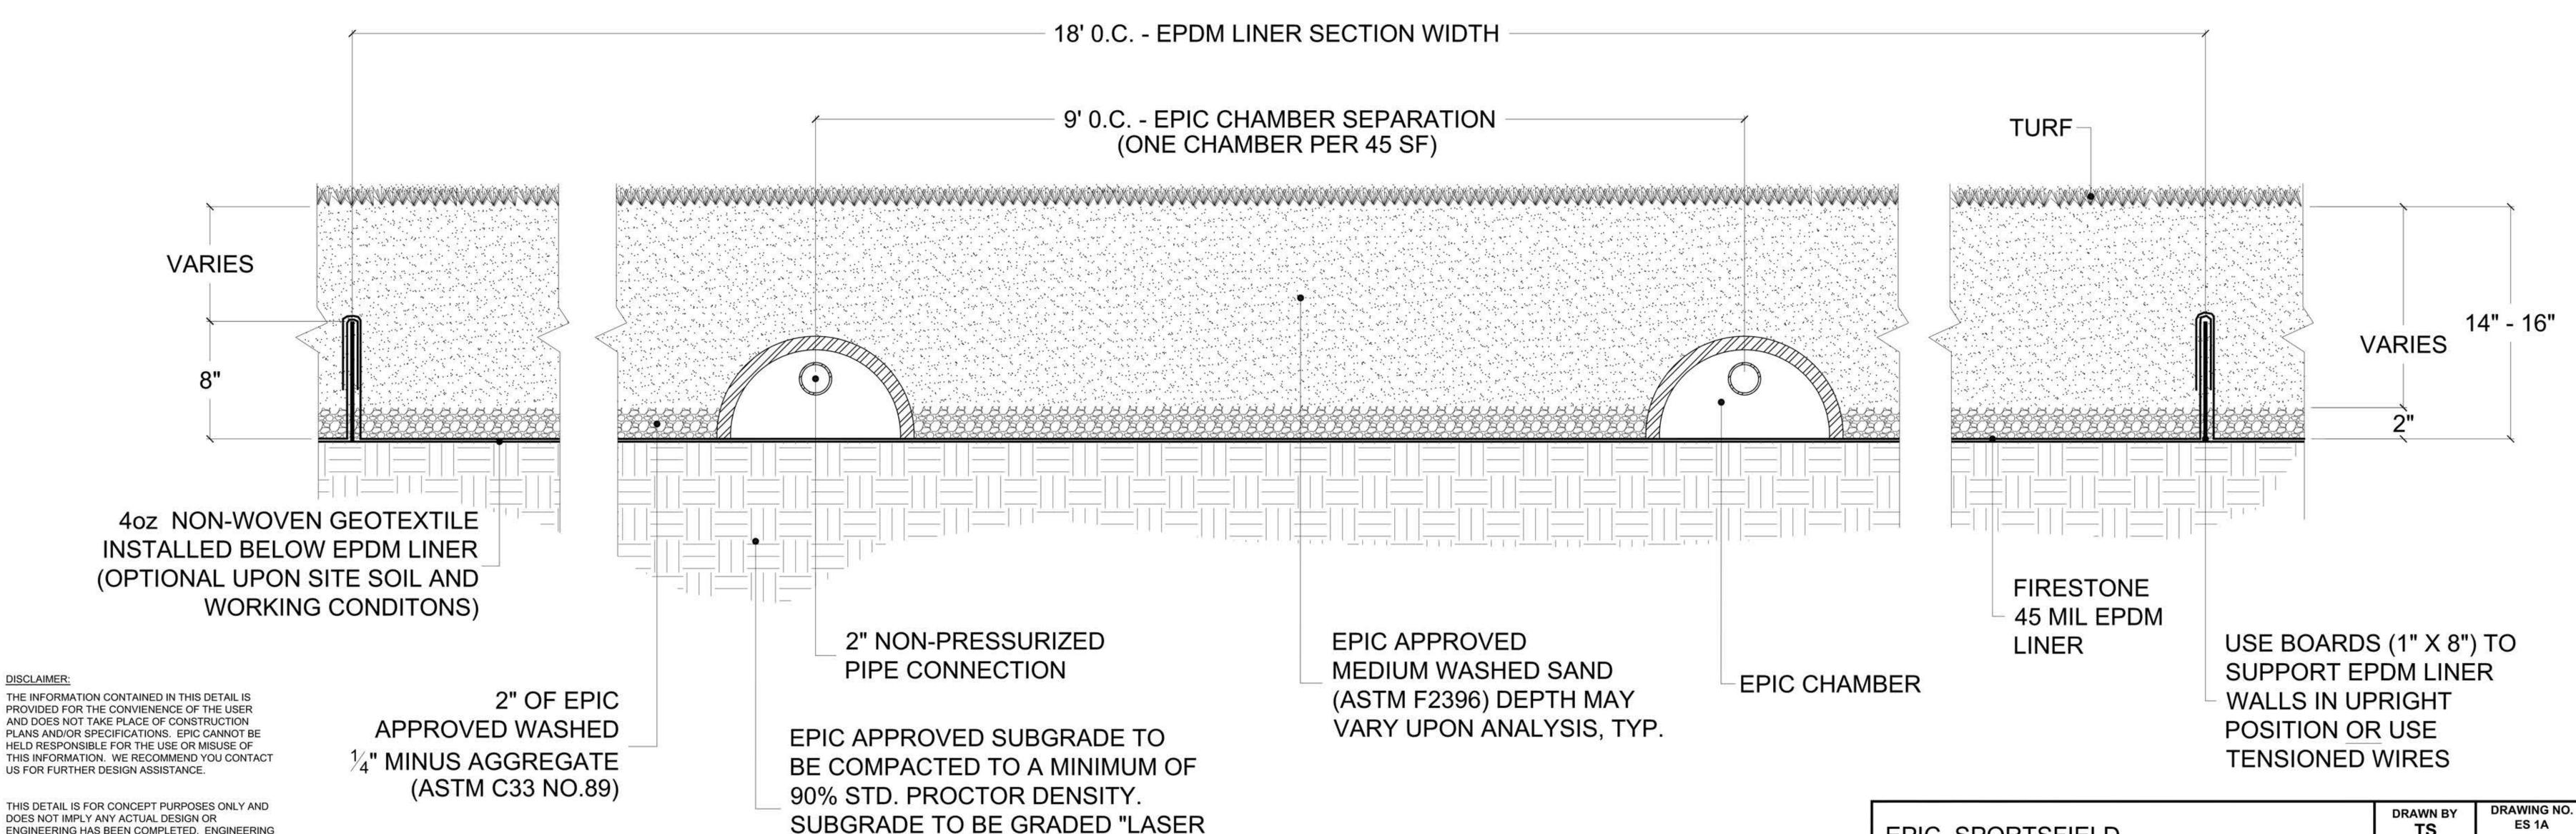

LEVEL" +/- 0.50". SUBGRADE WORK

TO BE DONE BY OTHERS.

ALL MATERIALS ARE SUBJECT TO APPROVAL BY EPIC.

STRUCTURAL REQUIREMENTS AND COMPONENTS

ENGINEERING HAS BEEN COMPLETED. ENGINEERING

MODELING WILL NEED TO BE PERFORMED TO

DETERMINE PROPER HYDROLOGICAL AND

INCLUDING SAND AND AGGREGATE.