


**NOT FOR  
CONSTRUCTION**

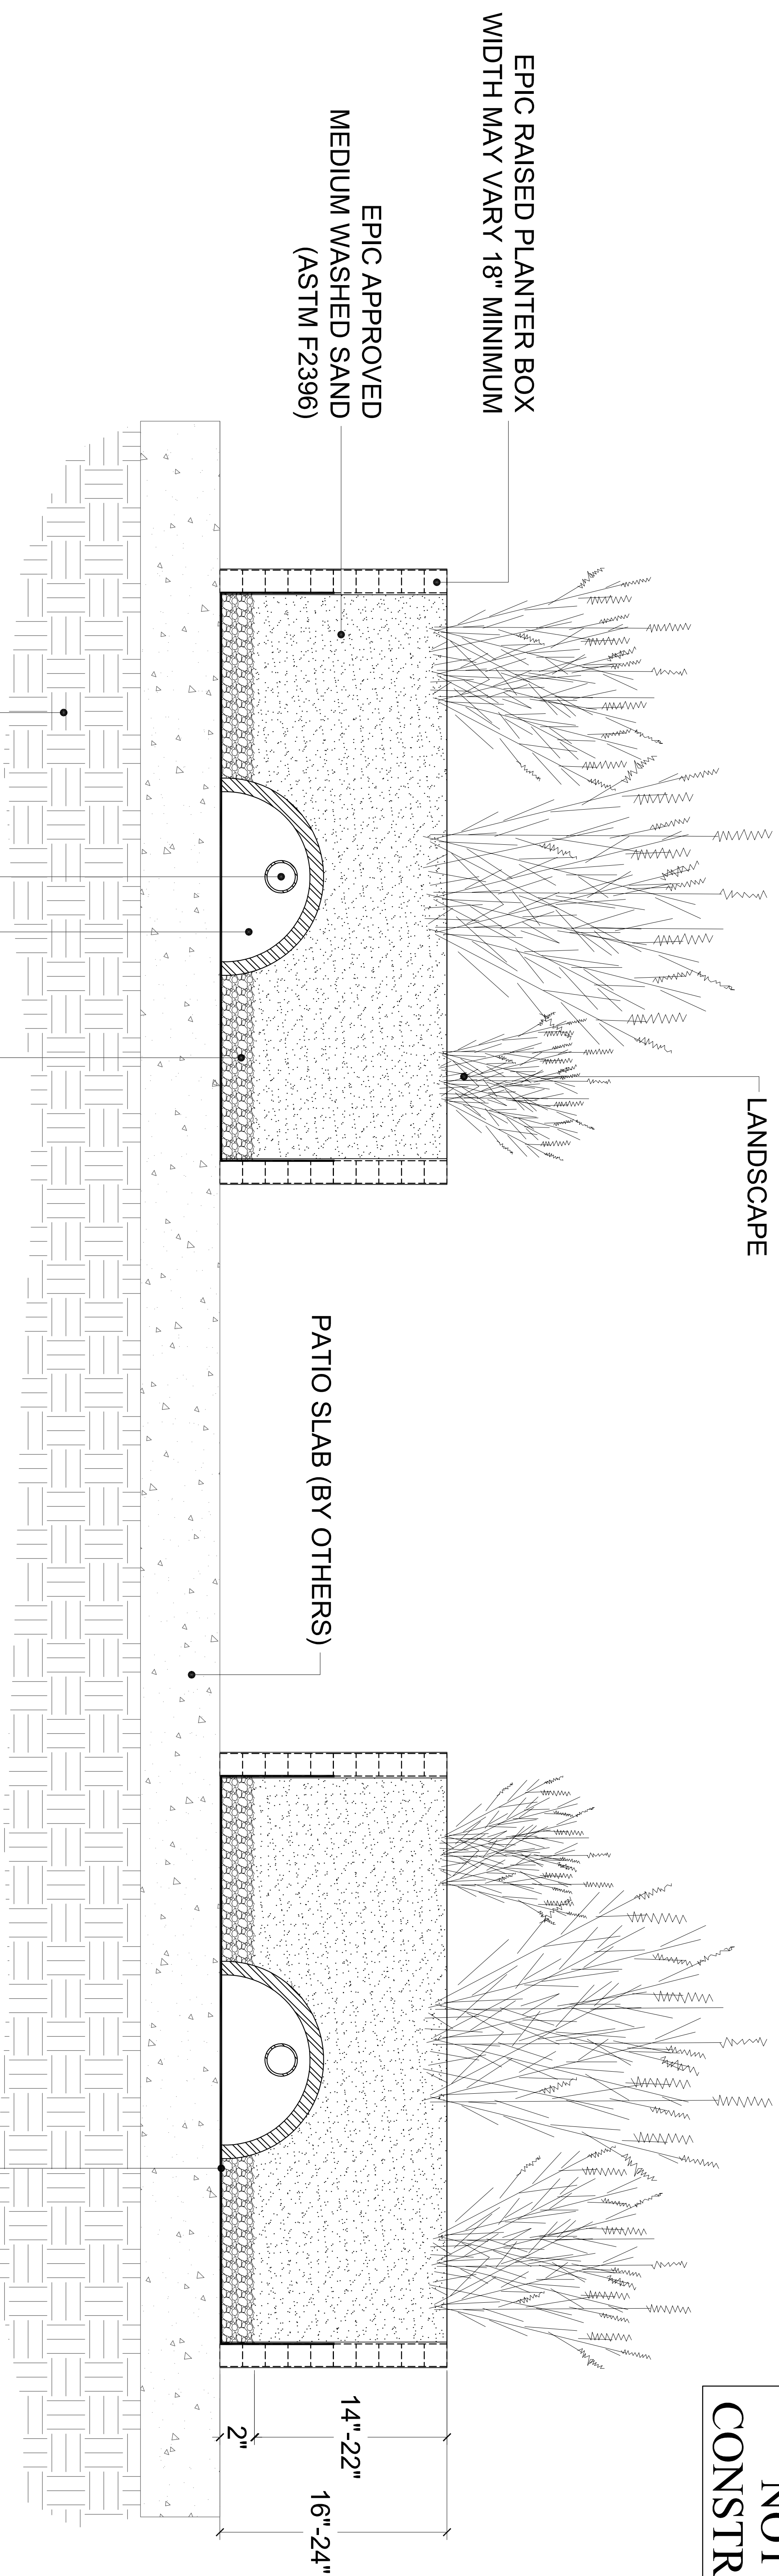

EPIC RAISED PLANTER BOX  
WIDTH MAY VARY 18" MINIMUM

EPIC APPROVED  
MEDIUM WASHED SAND  
(ASTM F2396)

LANDSCAPE

PATIO SLAB (BY OTHERS)

2" OF EPIC APPROVED WASHED 1/4"  
MINUS AGGREGATE (ASTM C33 NO.89)

EPIC CHAMBER TO BE INSTALLED LEVEL

2" NON-PRESSURIZED PIPE CONNECTION

FOLDED EPDM LINER OR  
WATERPROOF EQUIVALENT  
(SIZE TO BE DETERMINED)

14"-22"  
16"-24"  
2"

EPIC APPROVED  
SUBGRADE TO BE FLAT

THIS DETAIL IS FOR CONCEPT PURPOSES ONLY AND DOES NOT IMPLY ANY ACTUAL DESIGN OR ENGINEERING HAS BEEN DONE. SPECIAL ENGINEERING CONSULTATION SHOULD BE OBTAINED TO DETERMINE PROPER HYDROLOGICAL AND STRUCTURAL REQUIREMENTS AND COMPONENTS INCLUDING SAND AND AGGREGATE.

ALL MATERIALS ARE SUBJECT TO APPROVAL BY EPIC.

MISCELLANEOUS DETAILS  
EPIC RAISED PLANTER BOX - STANDARD DETAIL  
NOT TO SCALE

DRAWN BY TS	DRAWING NO. MSC 1
CHECKED BY DRL	DATE 12-01-08
TS	REVISION DATE 03-12-12
JS	