


**FOR  
CONSTRUCTION**

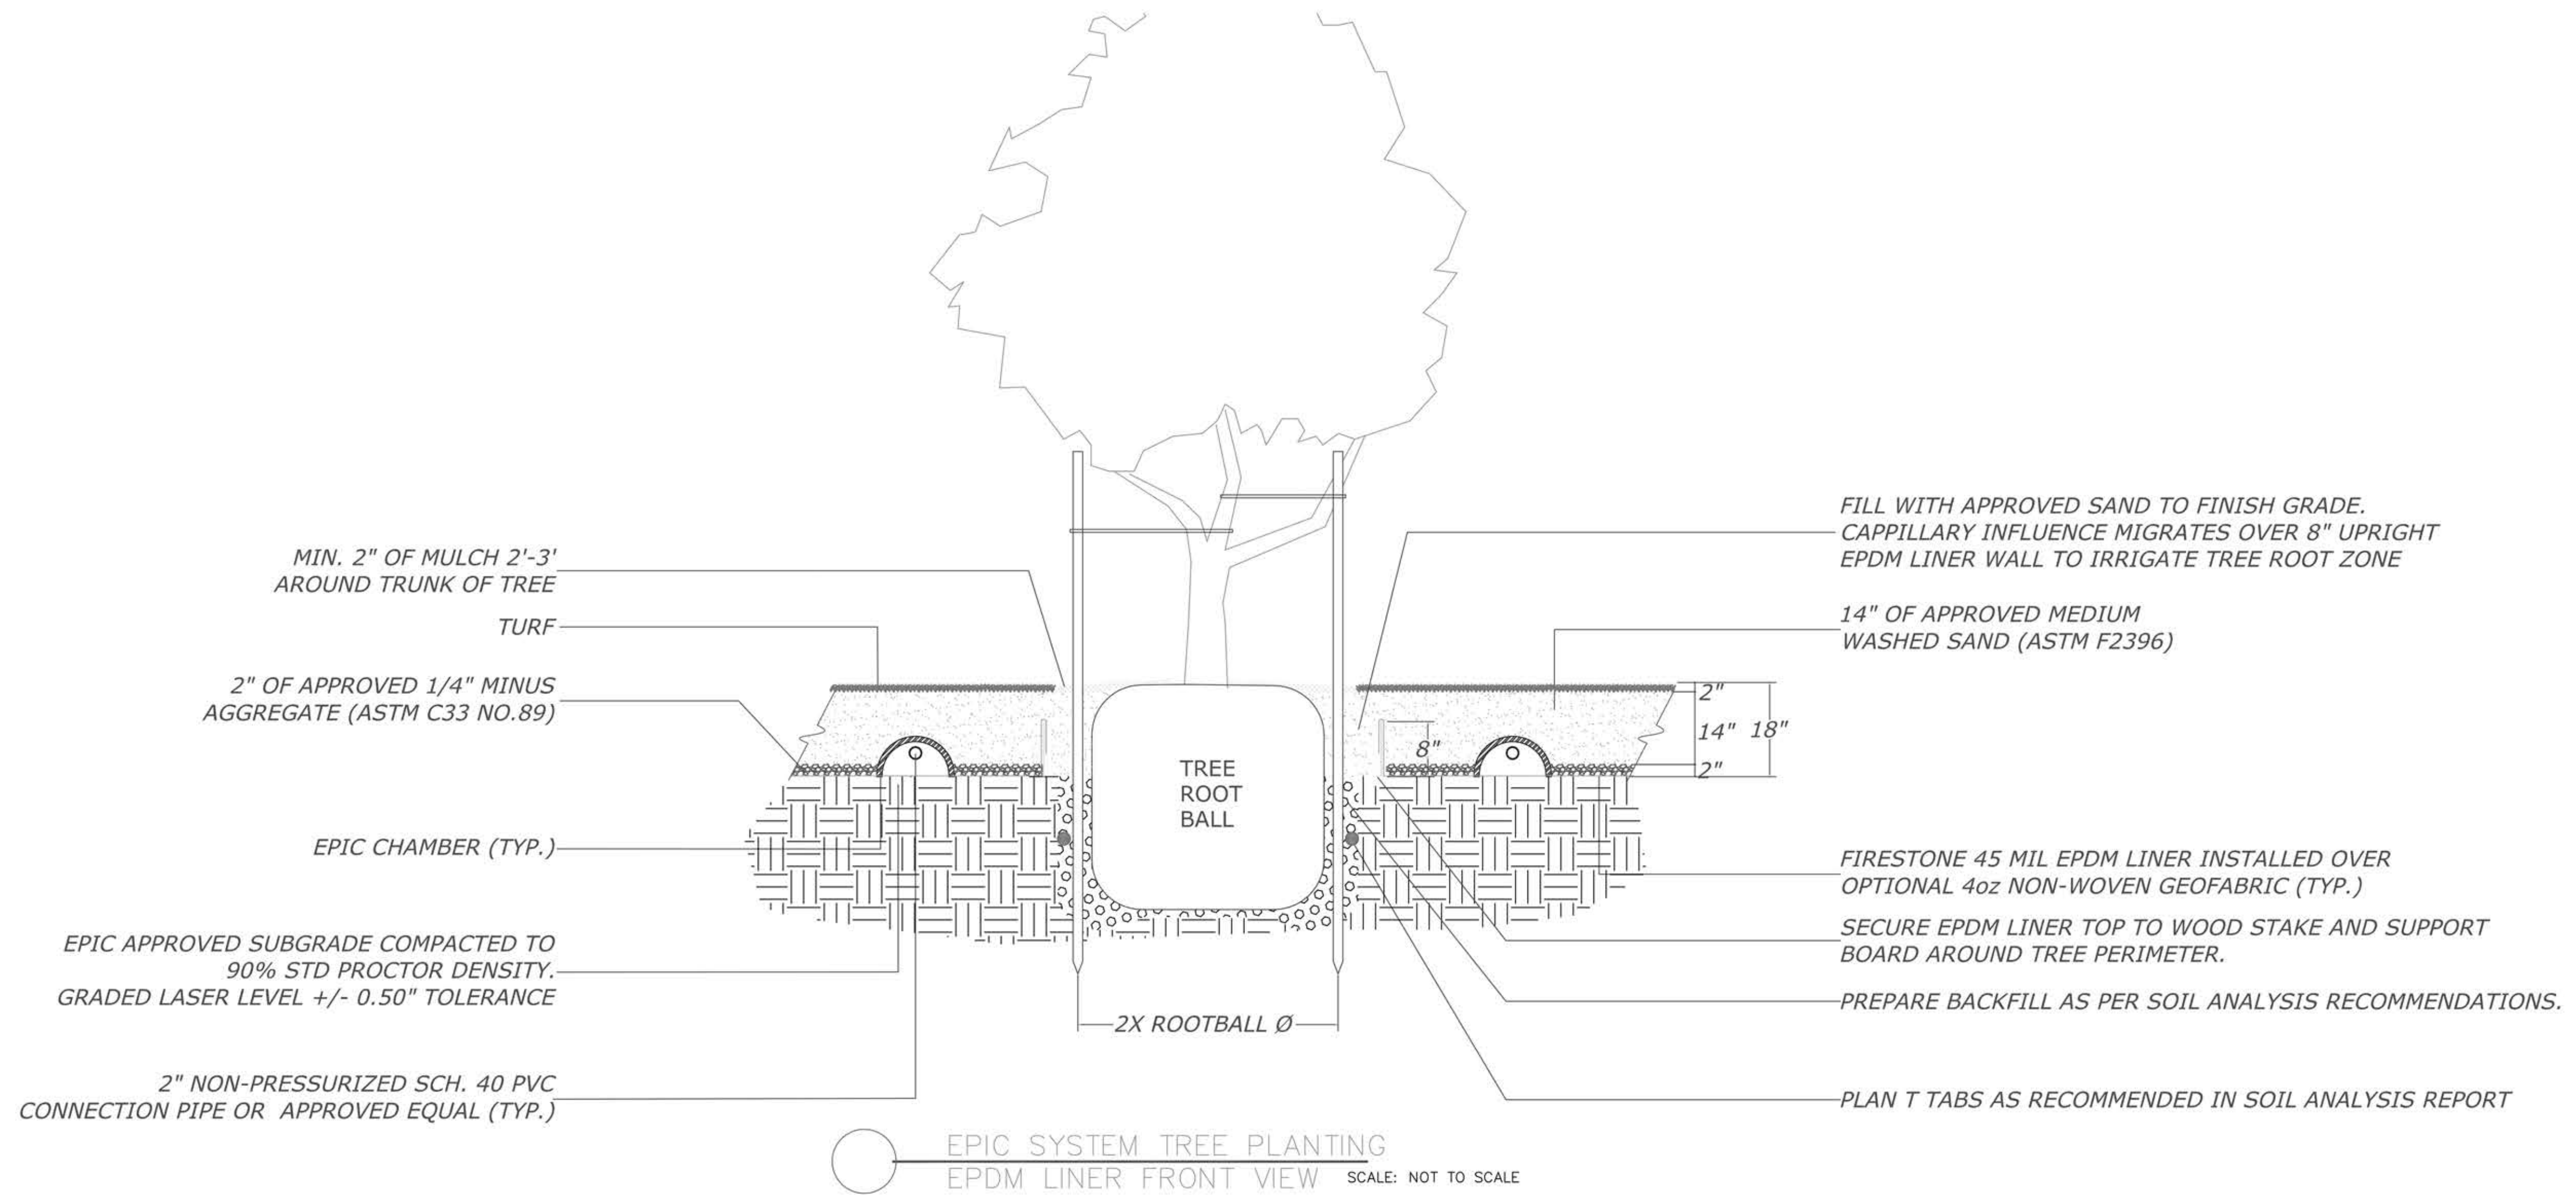

**DISCLAIMER:**  
THE INFORMATION CONTAINED IN THIS DETAIL IS PROVIDED FOR THE CONVENIENCE OF THE USER AND DOES NOT TAKE PLACE OF CONSTRUCTION PLANS AND/OR SPECIFICATIONS. EPIC CANNOT BE HELD RESPONSIBLE FOR THE USE OR MISUSE OF THIS INFORMATION. WE RECOMMEND YOU CONTACT US FOR FURTHER DESIGN ASSISTANCE.

THIS DETAIL IS FOR CONCEPT PURPOSES ONLY AND DOES NOT IMPLY ANY ACTUAL DESIGN OR ENGINEERING HAS BEEN COMPLETED. ENGINEERING MODELING WILL NEED TO BE PERFORMED TO DETERMINE PROPER HYDROLOGICAL AND STRUCTURAL REQUIREMENTS AND COMPONENTS INCLUDING SAND AND AGGREGATE.

ALL MATERIALS ARE SUBJECT TO APPROVAL BY EPIC.

**MISCELLANEOUS DETAILS  
EPIC TREE PLANTING ADJACENT TO NATIVE SOIL DETAIL  
NOT TO SCALE**

DRAWN BY  
**TS**  
CHECKED BY  
**TS**  
**JS**

DRAWING NO.  
MISC 9  
DATE  
12-01-11  
REVISION DATE  
03-13-12